


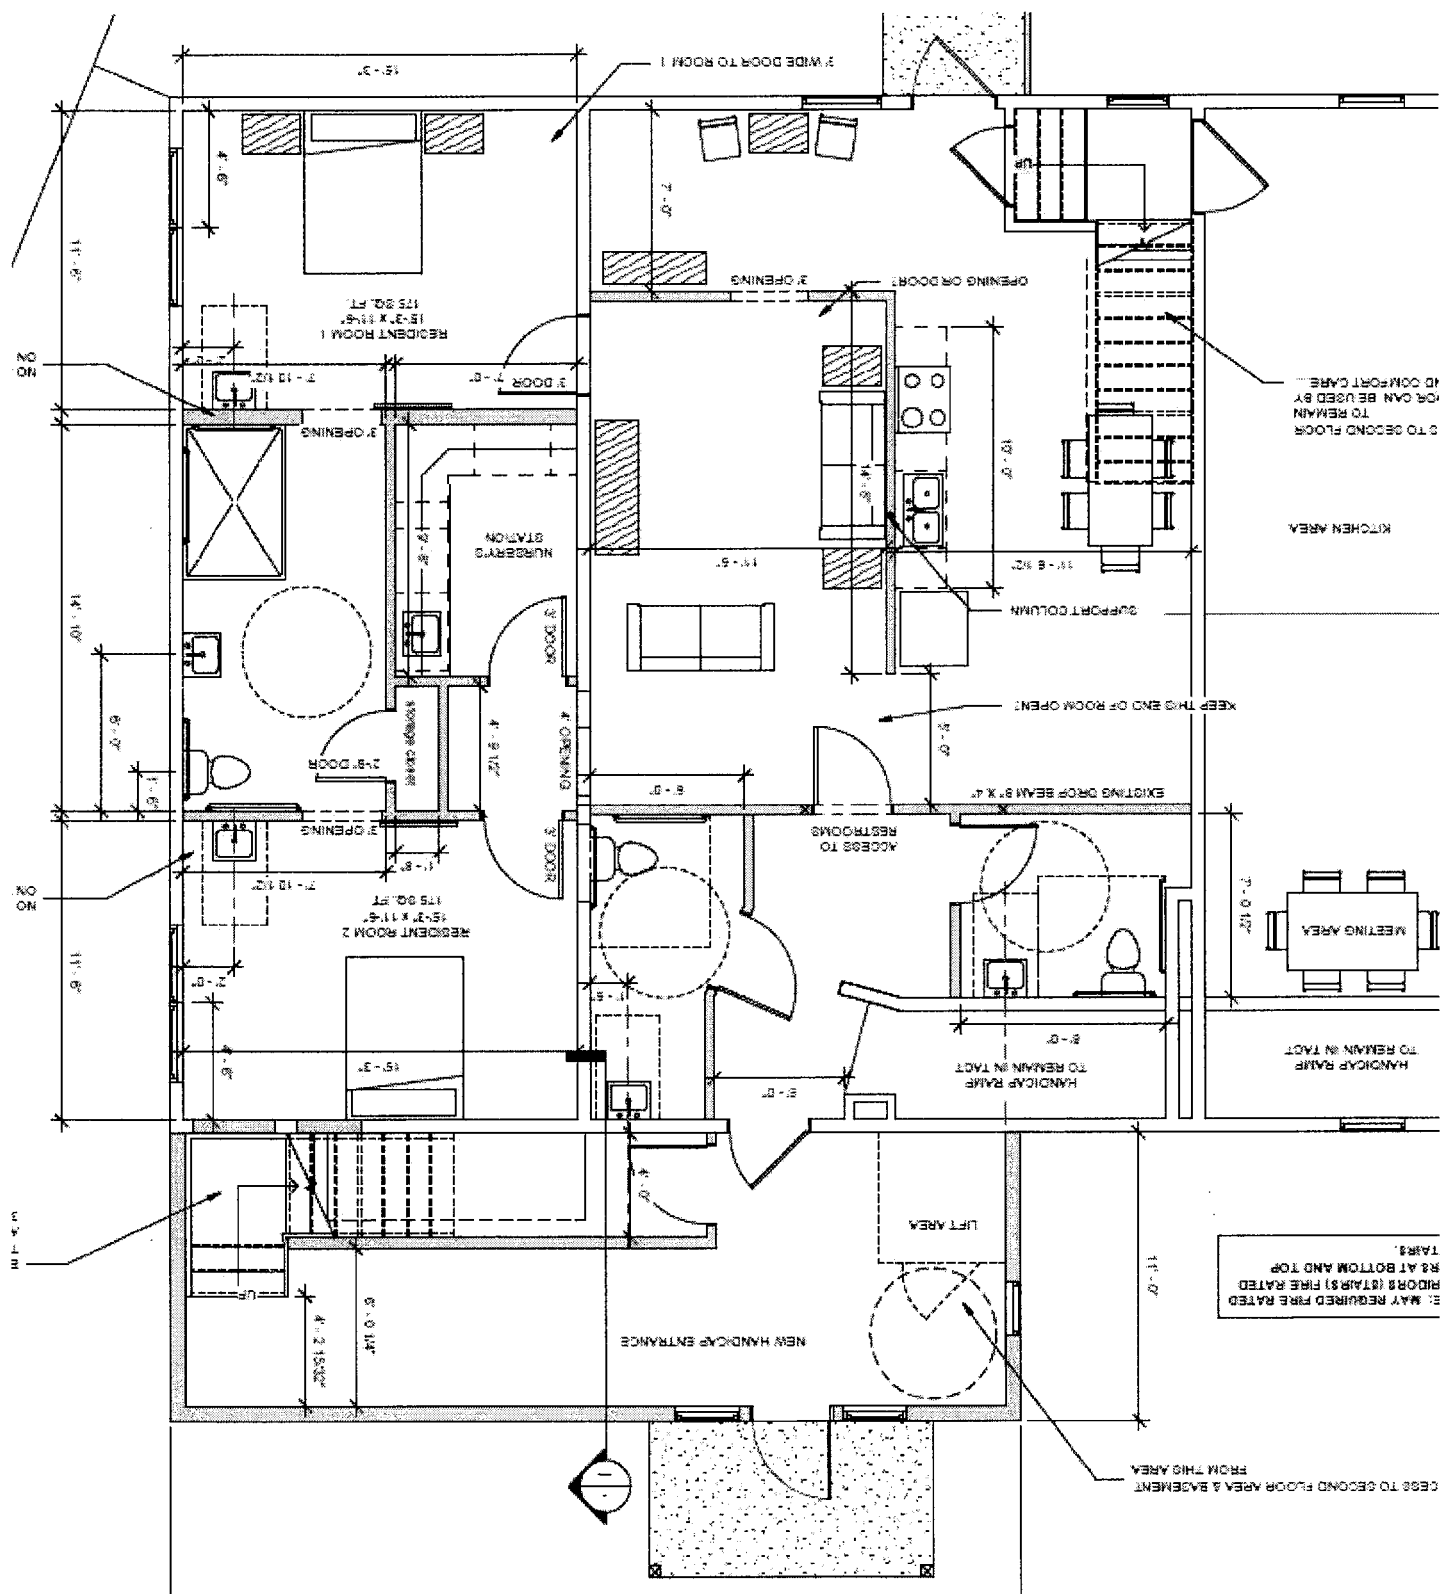

CESS TO SECOND FLOOR AREA & BASEMENT
FROM THIS AREA

5: MAY REQUIRED FIRE RATED
RIDORS (STAIRS) FIRE RATED
R8 AT BOTTOM AND TOP
TAIRS.

